

# HISTORIC ST. MARY'S CITY STATE HOUSE ACCESSIBLE RESTROOM


PROJECT ADDRESS  
 OLD STATE HOUSE ROAD  
 SAINT MARYS CITY HISTORIC PARK  
 SAINT MARYS CITY, MD 20686

PROJECT OWNER  
 MARYLAND DEPARTMENT OF  
 GENERAL SERVICES



PROJECT TEAM

ARCHITECT

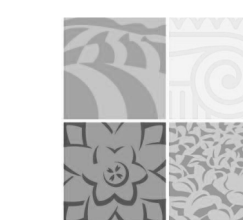

**NOELKER AND HULL ASSOCIATES, INC.**  
 ARCHITECTS

ARCHITECTS

30 WEST KING STREET  
 CHAMBERSBURG, PA | 17201-1540  
 P: 717.263.8444 | F: 717.263.6031  
 NOELKERHULL.COM  
 PA | MD | VA

STRUCTURAL ENGINEER

**AEC-P.A. - ADVANCED CONSULTING ENGINEERS, P.A.**

5235 WESTVIEW DRIVE  
 SUITE 100 | FREDERICK, MD | 21703  
 P: (301) 256-9884

M/E/P ENGINEER


C.J.L. ENGINEERING

5285 WESTVIEW DRIVE  
 SUITE 203 | FREDERICK, MD | 21703  
 P: (301) 495-9424

CIVIL ENGINEER

**A. MORTON THOMAS AND ASSOCIATES, INC. CONSULTING ENGINEERS**


800 KING FARM BOULEVARD, 4TH FLOOR | ROCKVILLE, MD | 20850  
 P: (301) 881-2545 | F: (301) 881-0814

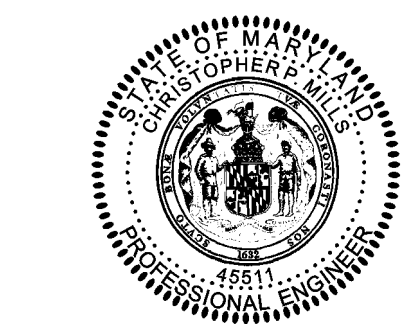

Professional Certification. I hereby certify that these documents were prepared or approved by me, and that I am a duly licensed professional engineer under the laws of the State of Maryland.  
 License No: 45511  
 Expiration Date: 06/03/2024

SHEET INFORMATION

KEY PLAN

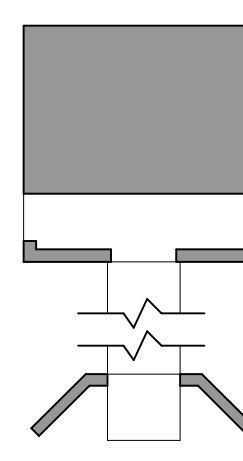

REVISIONS

REV. #:	DESCRIPTION:	DATE:
1	Revision 1	12-19-2023

PROJECT STATUS

**100% CONSTRUCTION DOCUMENTS**

JOB NUMBER: 20-0997 & DGS SM-855-210-001

ISSUE DATE: 20 JANUARY 2023

SCALE: 1/4" = 1'-0"

SHEET TITLE:


**FLOOR/ROOF PLANS - ELECTRICAL**

SHEET NUMBER:


**E101**

SHEET 2 OF 4

© COPYRIGHT 2023 NOELKER AND HULL ASSOCIATES, INC.

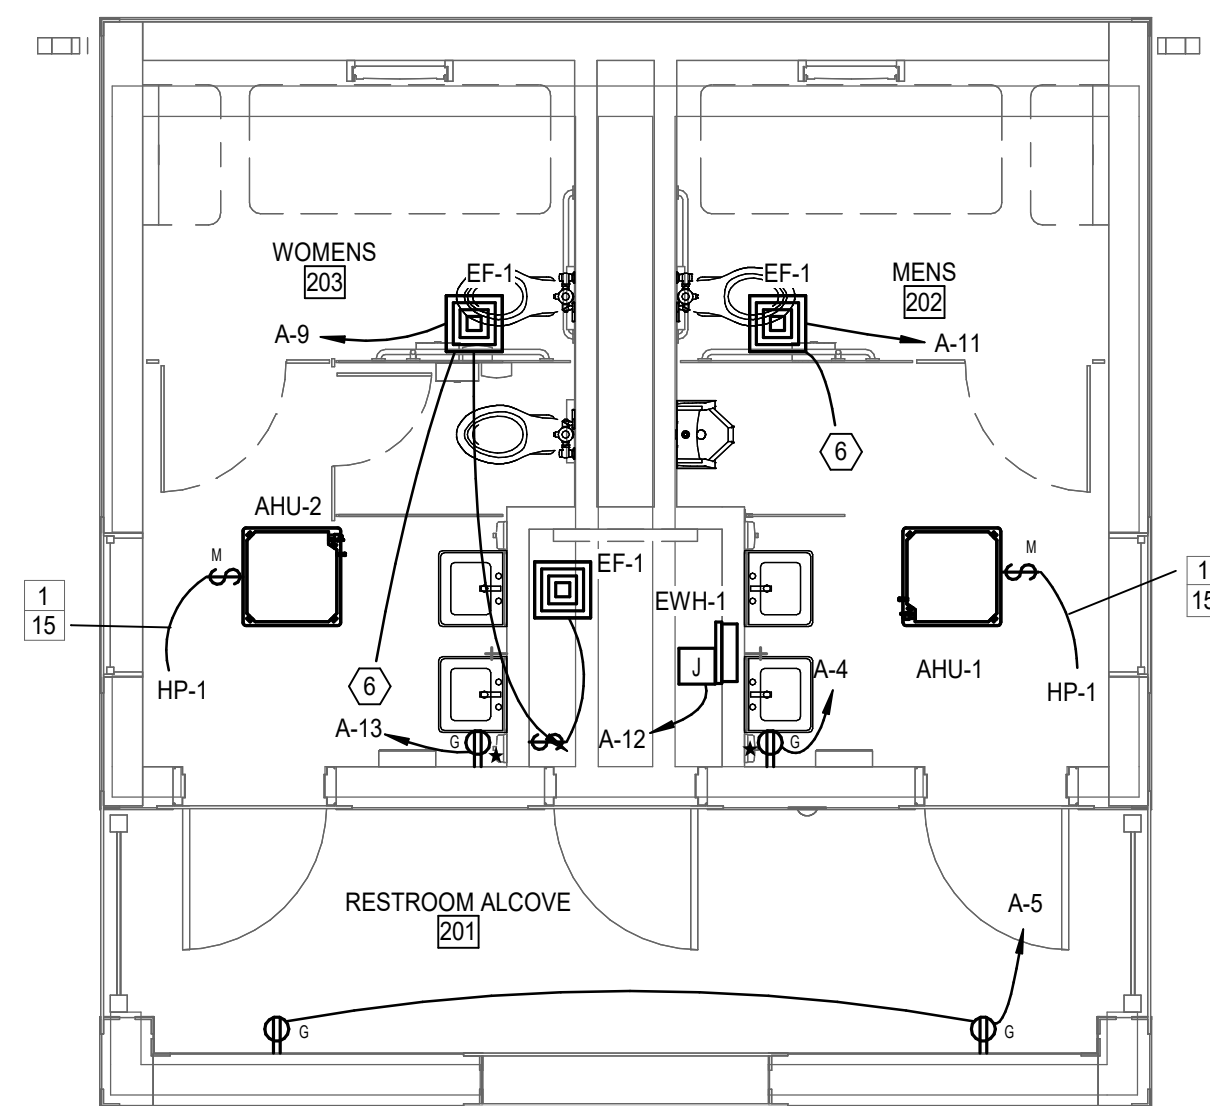

5 SECOND FLOOR PLAN - POWER & SYSTEMS  
 E101 1/4" = 1'-0"

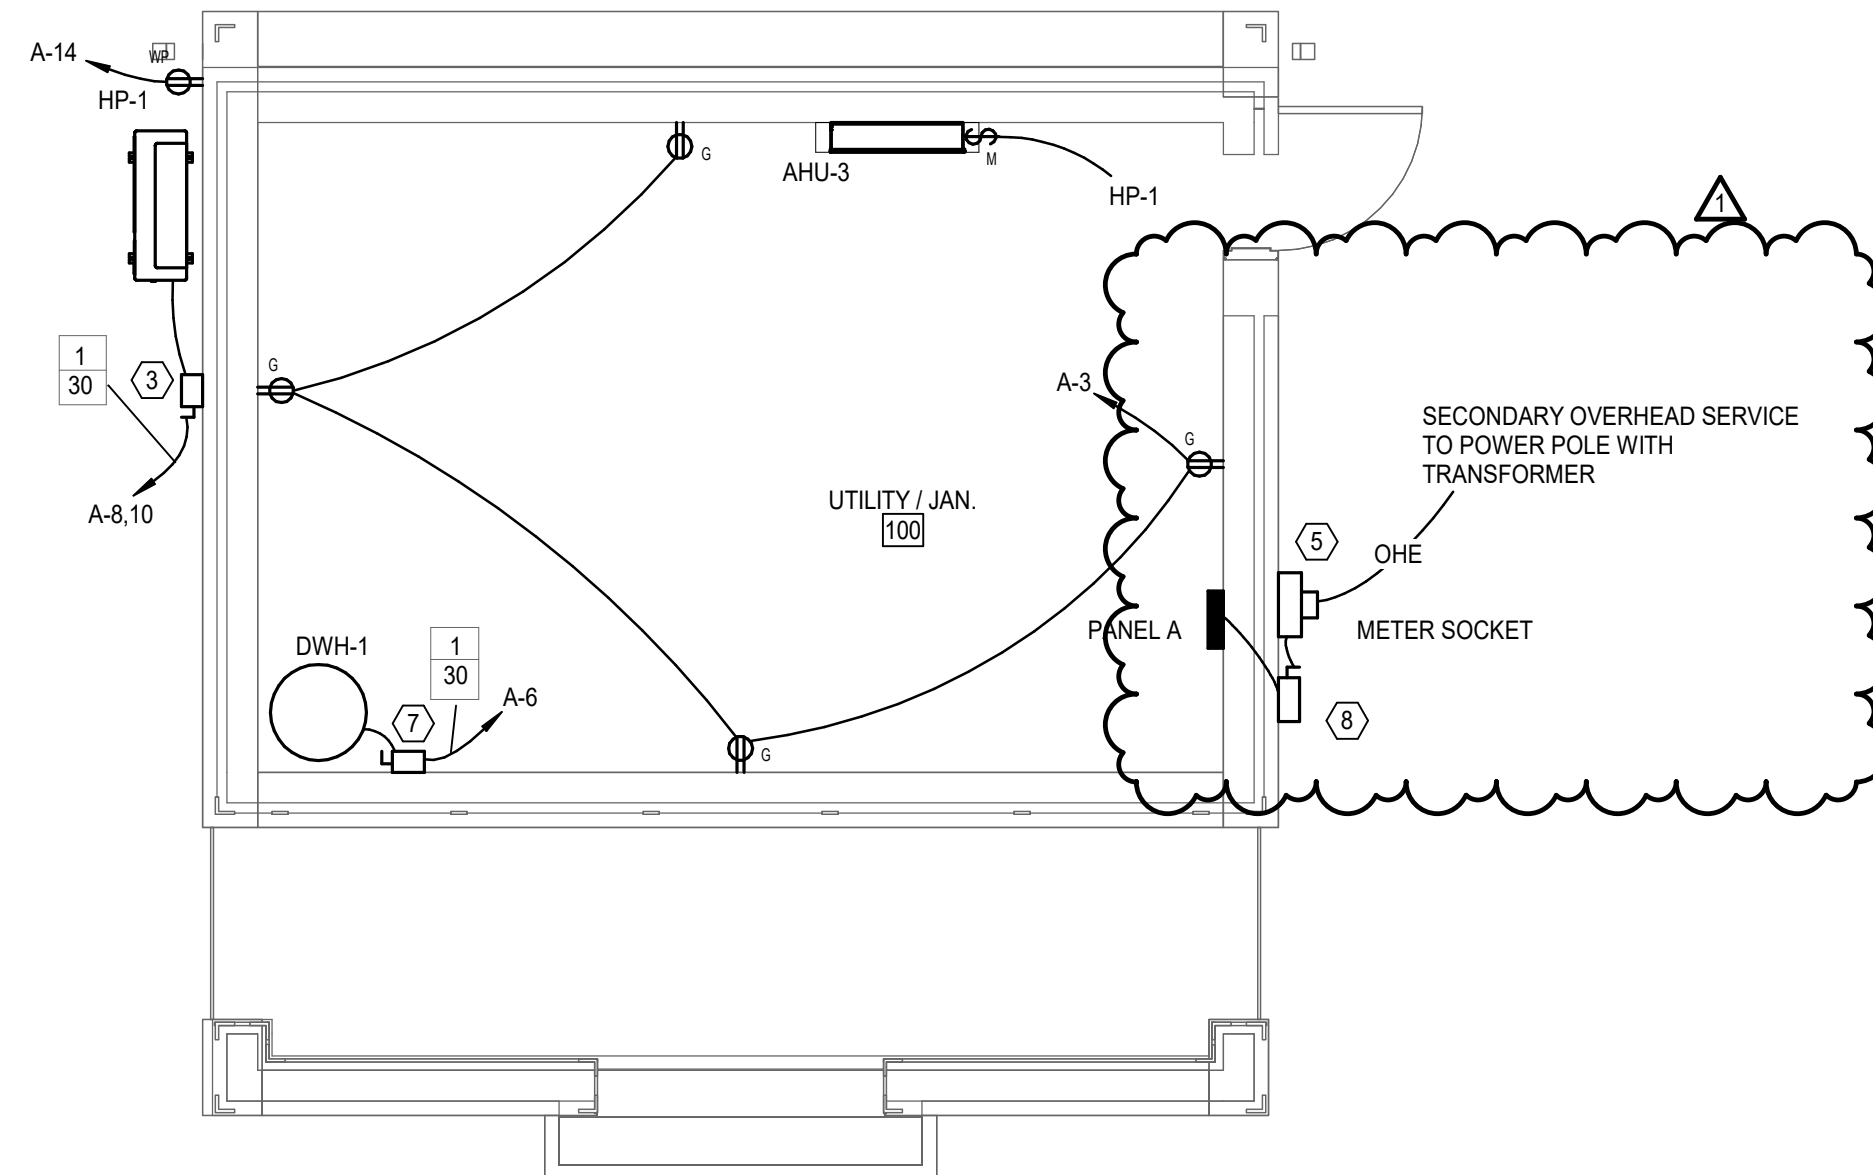


4 FIRST FLOOR PLAN - POWER & SYSTEMS  
 E101 1/4" = 1'-0"

GENERAL NOTES


G1 USE COPPER FOR ALL WIRING.

NUMBERED NOTES


- 1 ALL LIGHTING AND RECEPTACLES SHALL BE DEMOLISHED.
- 2 PHOTOCCELL TO BE MOUNTED TO ROOF.
- 3 HEAVY DUTY 208V, 1 PHASE, NEMA 4X 30 DISCONNECT FUSED FOR 25A.
- 4 CONNECT TO LINE SIDE OF LIGHTING CIRCUIT.
- 5 ELECTRICAL SERVICE FEEDER EQUIPMENT AND CONNECTION BY OTHERS. NEW SERVICE IS TO BE FED FROM UTILITY POLE ON SITE. THE EC SHALL PROVIDE THE SERVICE GROUNDING AT PANEL A PER NEC REQUIREMENTS.
- 6 CONNECT TO OCCUPANCY SENSOR ON LIGHTING PLAN.
- 7 HEAVY DUTY 120V, 1 PHASE, NEMA 3R 30 DISCONNECT FUSED FOR 100A.
- 8 HEAVY DUTY 208V, 1 PHASE, NEMA 4X 100 DISCONNECT FUSED FOR 100A.

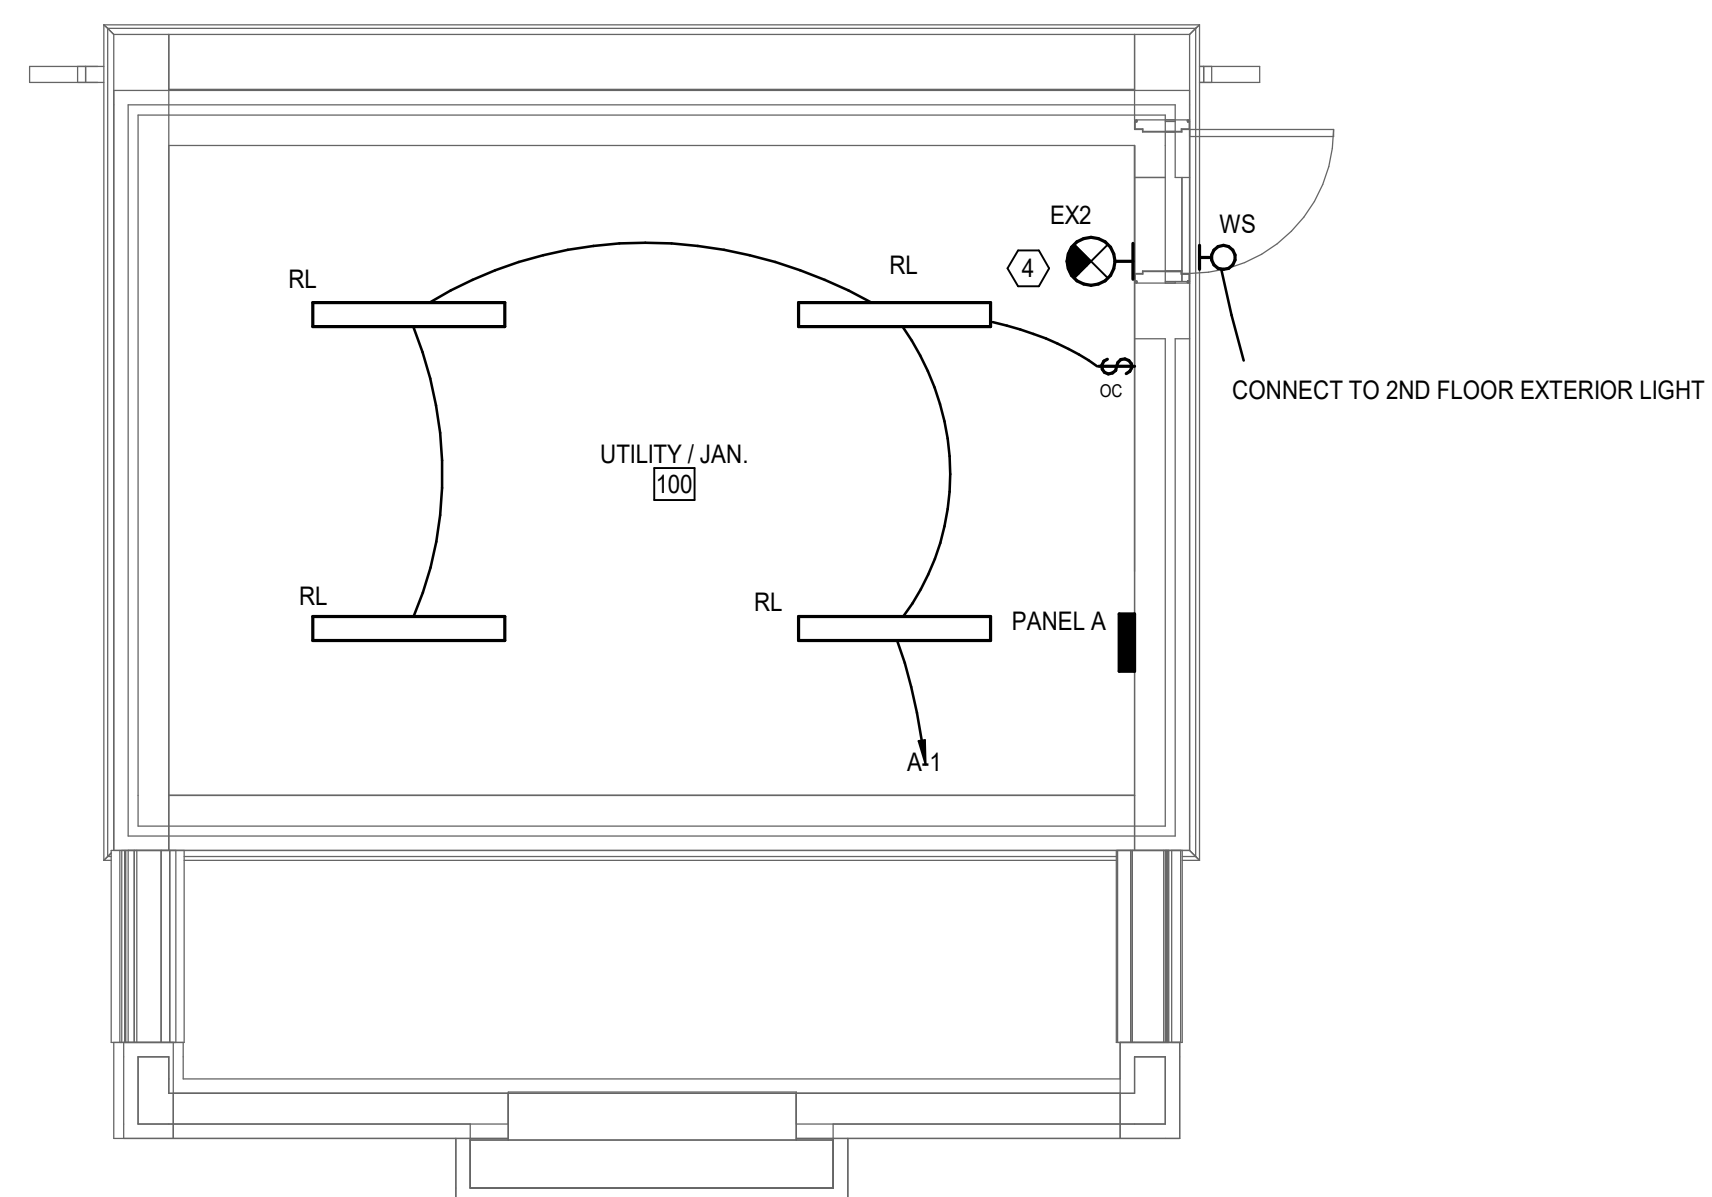


2 FIRST FLOOR PLAN - LIGHTING  
 E101 1/4" = 1'-0"

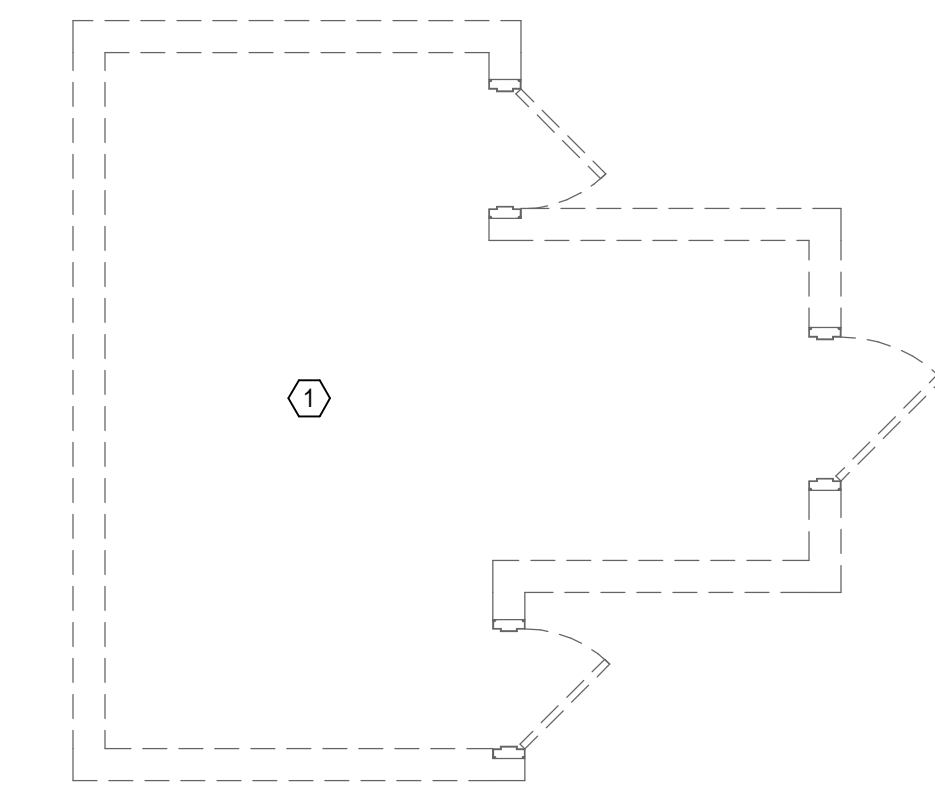

1 FIRST FLOOR DEMOLITION PLAN - ELECTRICAL  
 E101 1/4" = 1'-0"

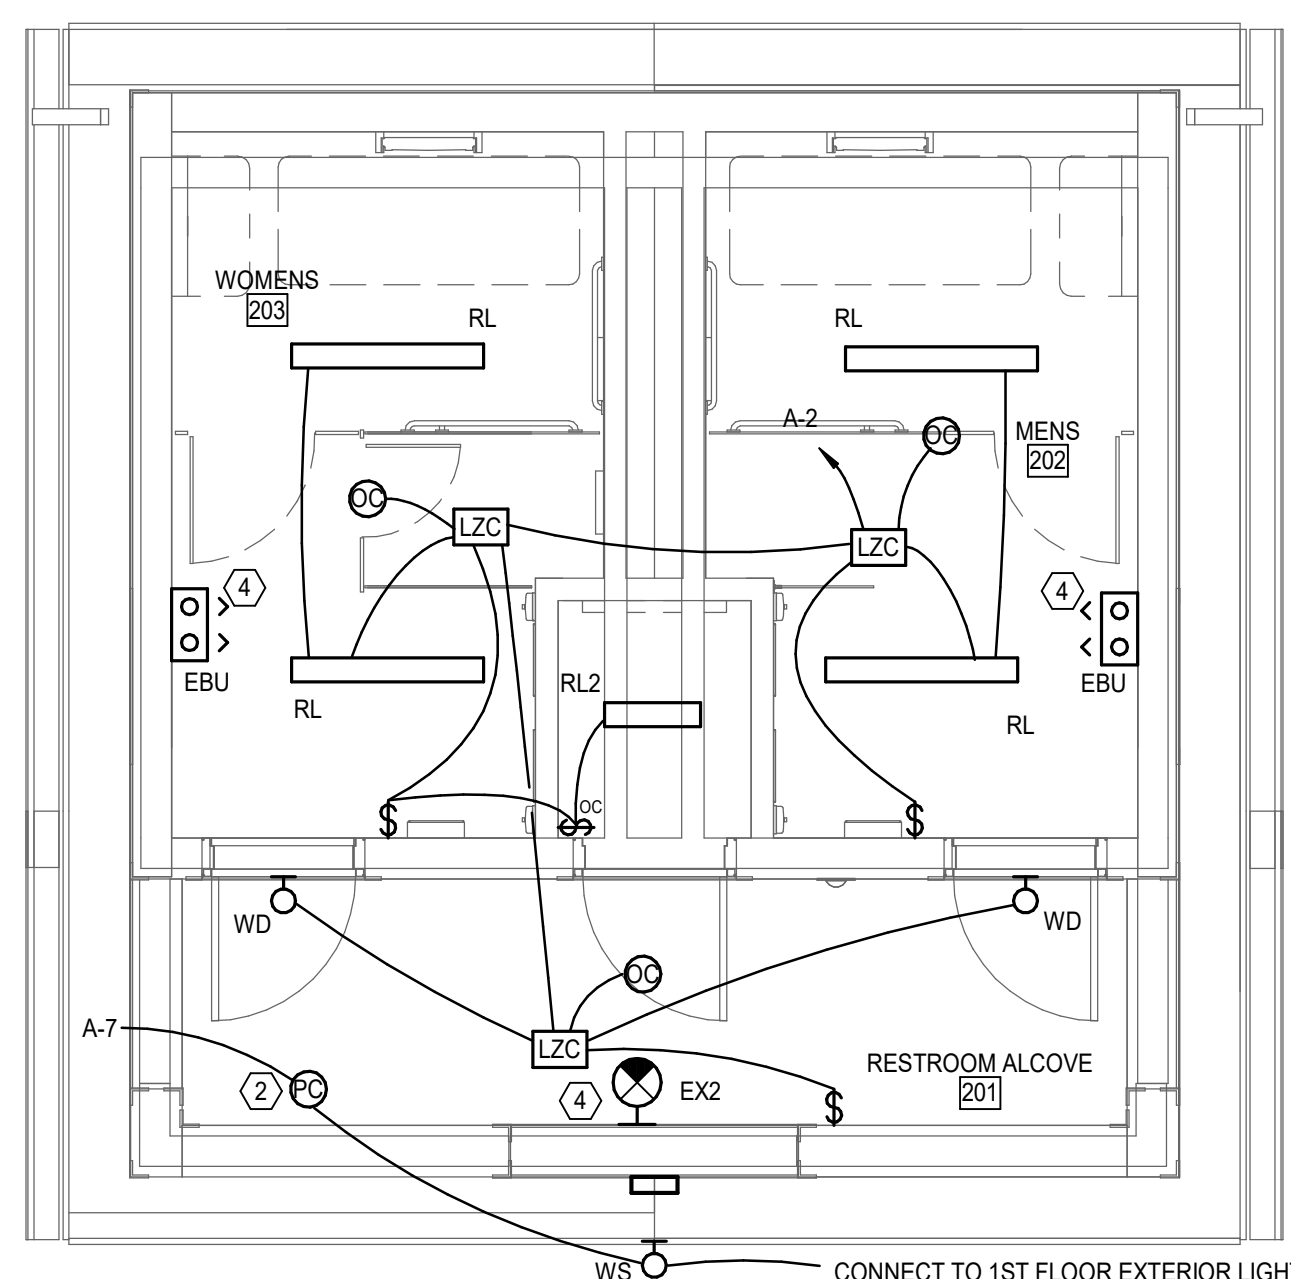

3 SECOND FLOOR PLAN - LIGHTING  
 E101 1/4" = 1'-0"

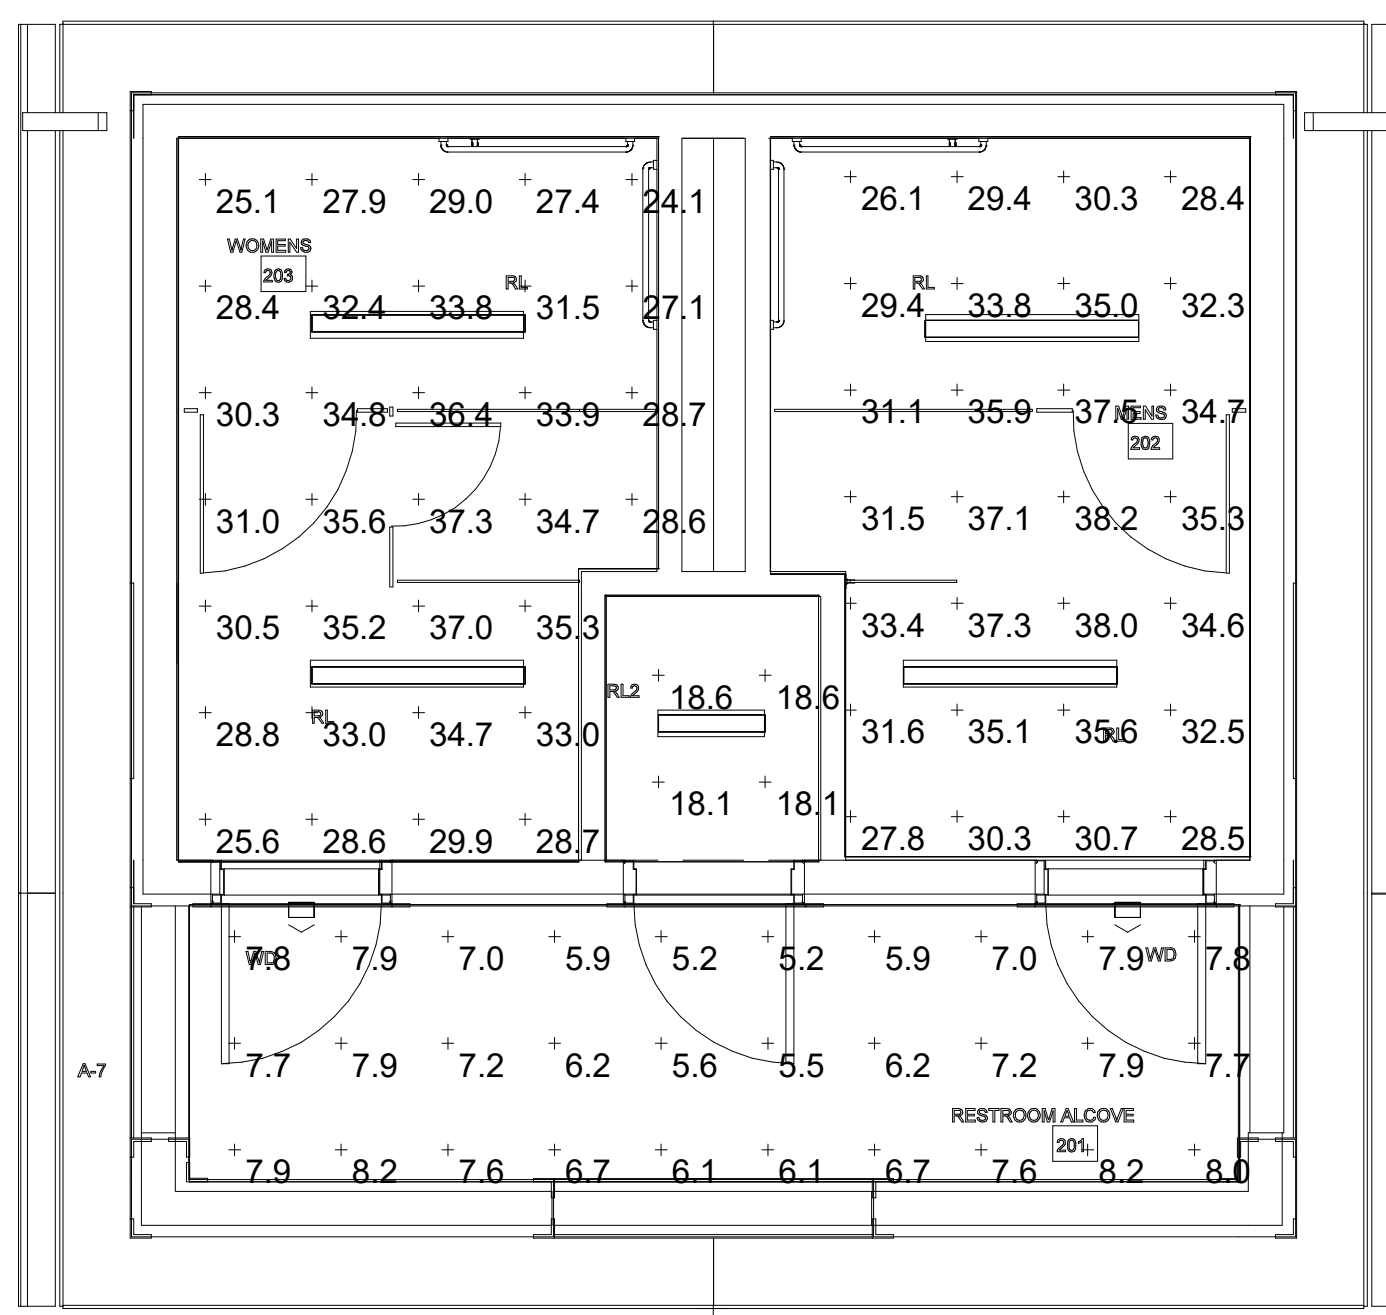

6 PHOTOMETRICS  
 E101 1/4" = 1'-0"

