




3 TYPICAL EXISTING CONDITIONS  
A1.1 NO SCALE




4 TYPICAL EXISTING CONDITIONS  
A1.1 NO SCALE

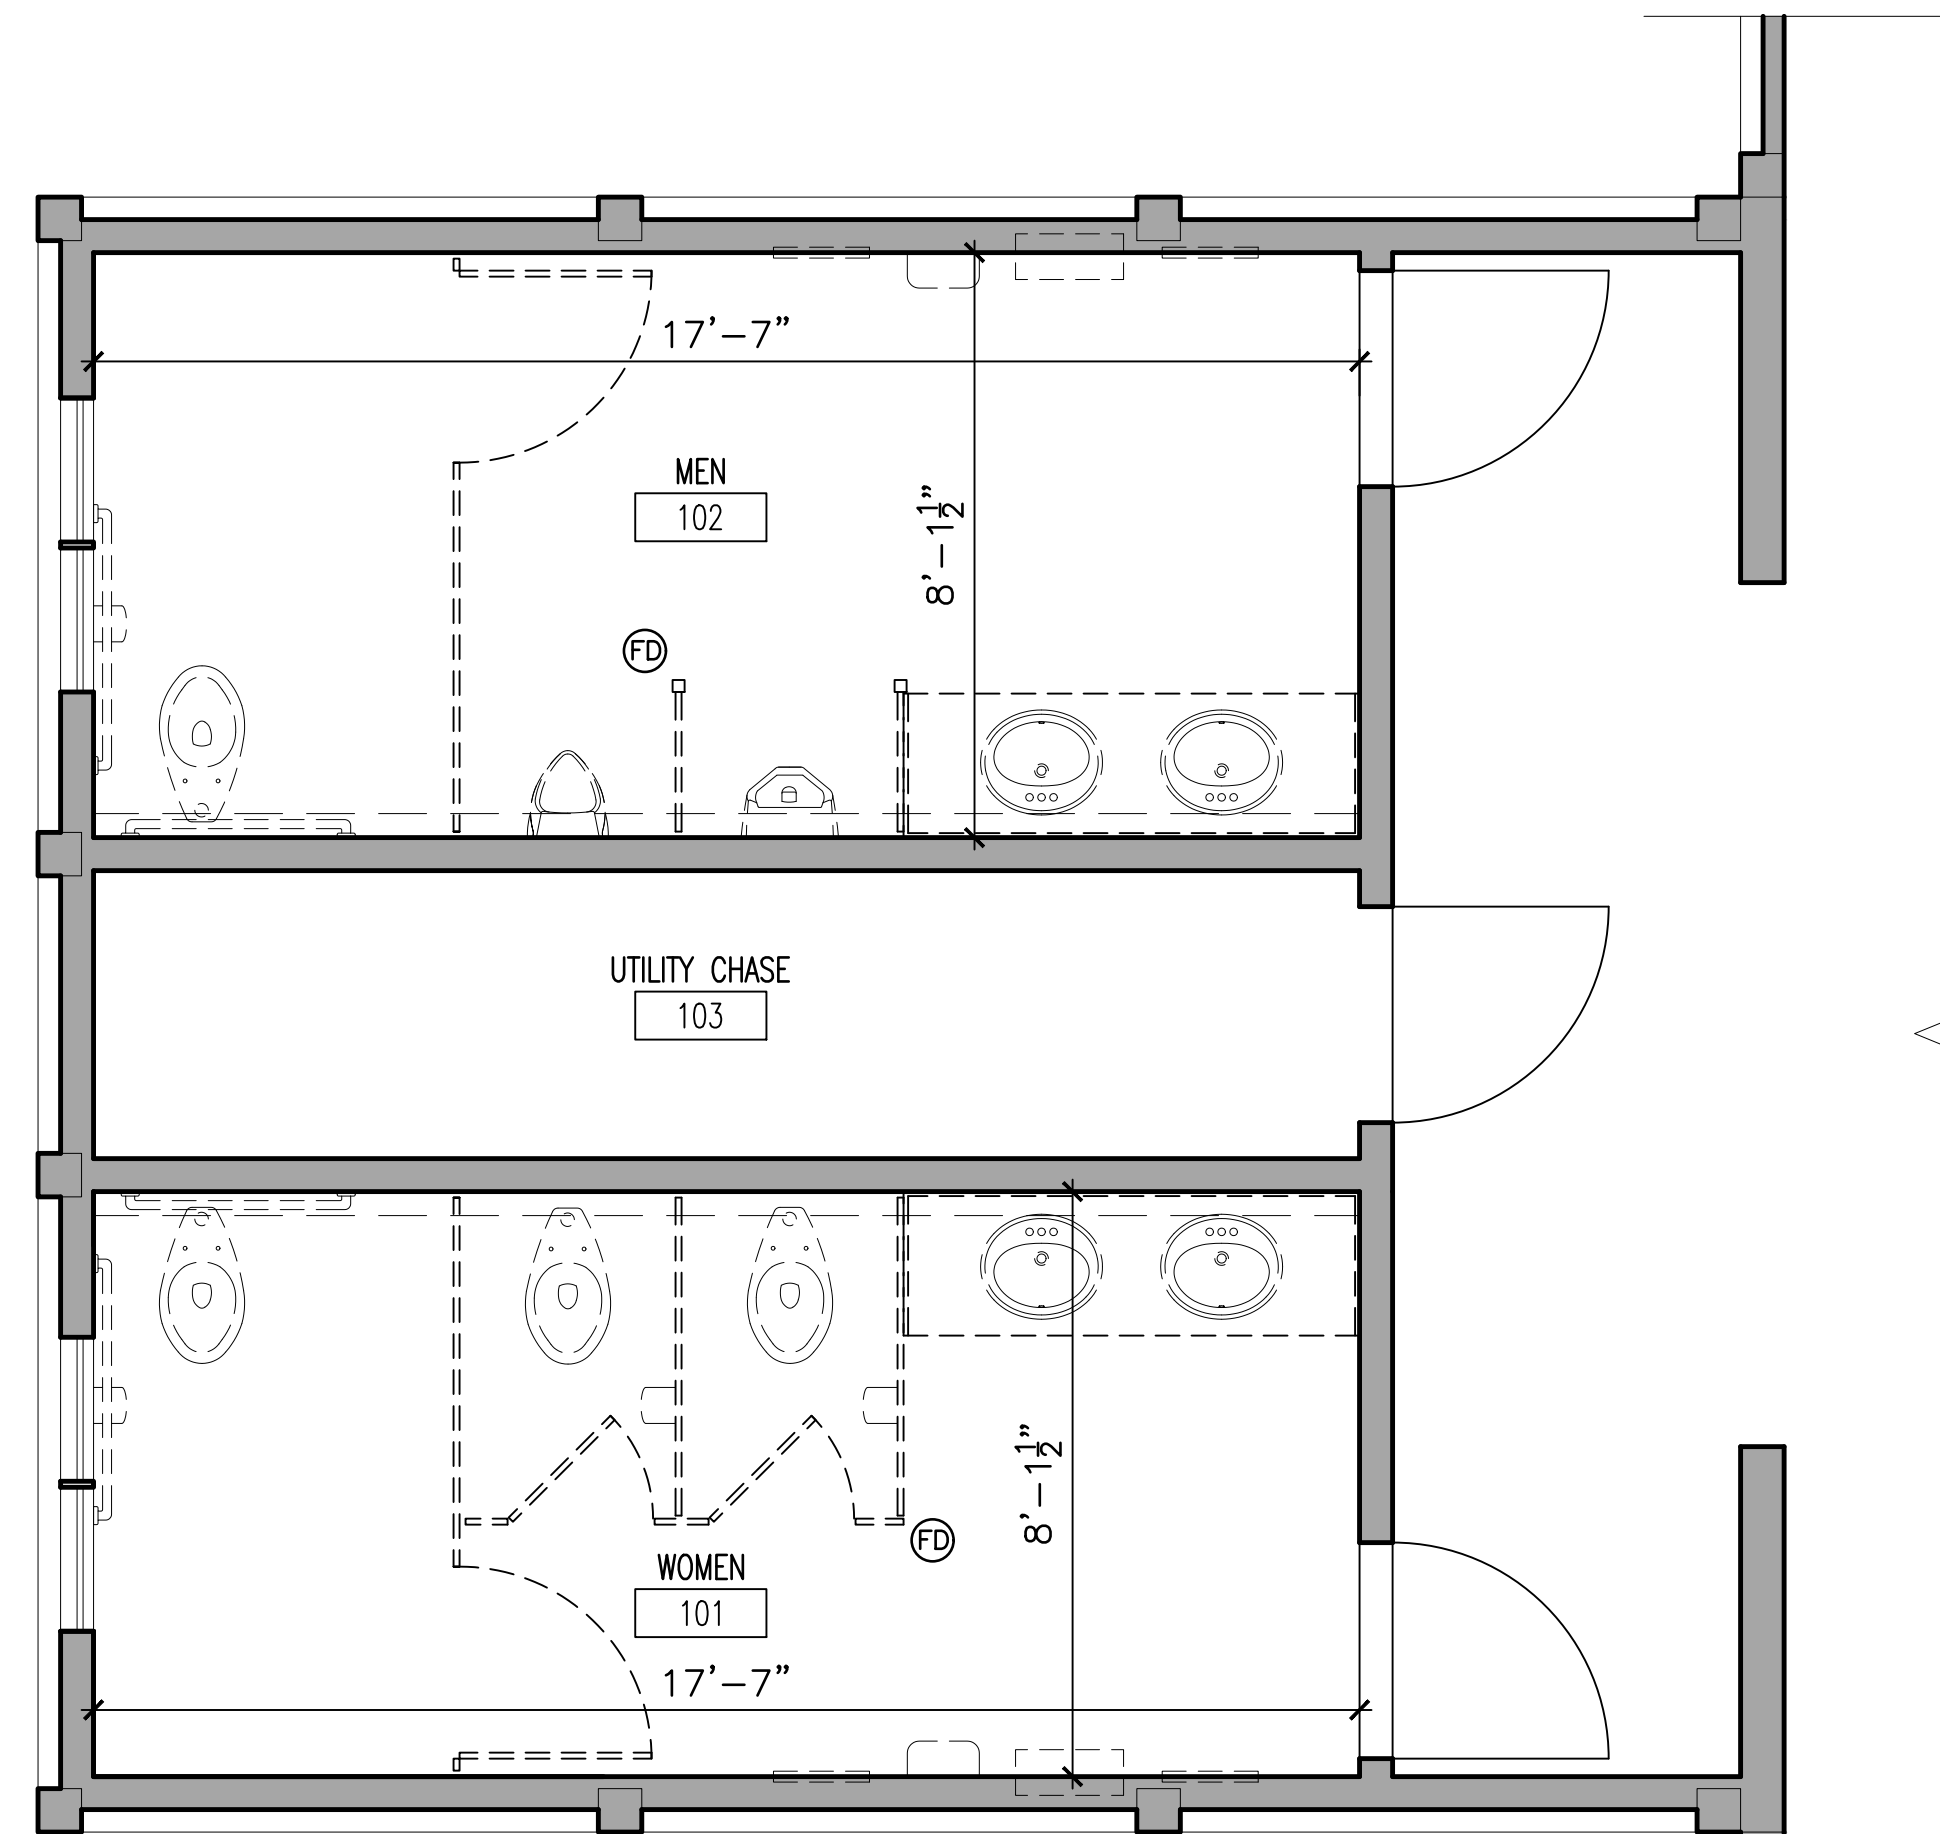

1 DEMO PLAN - SEE DEMO NOTES  
A1.1 3/8"=1'-0"

**DEMO NOTES:**


- LIMIT OF WORK IS WITHIN THE EXISTING WALLS OF THE MEN'S RESTROOM, WOMEN'S RESTROOM, AND THE UTILITY CHASE AT THE VISITOR CENTER AT THOMAS STONE NATIONAL HISTORIC SITE.
- IN BOTH RESTROOMS, DEMO COVE LIGHTING, HAND DRYERS, PAPER TOWEL AND SEAT COVER DISPENSERS, WASTE RECEPTACLES, TOILET PARTITIONS, WALL TILE, FLOOR TILE, SINK COUNTERS, SINKS, FAUCETS, URINALS, GRAB BARS, AND TOILETS.
- NEW LIGHTING, TOILET PARTITIONS, URINALS, AND TOILETS, WILL BE INSTALLED IN OR NEAR EXISTING LOCATIONS.
- DOORS, WINDOWS, ASSOCIATED FINISH TRIM, ELECTRICAL OUTLETS, FIRE ALARM DEVICES, AND TOILET EXHAUST FAN DUCTWORK AND DIFFUSER TO REMAIN.

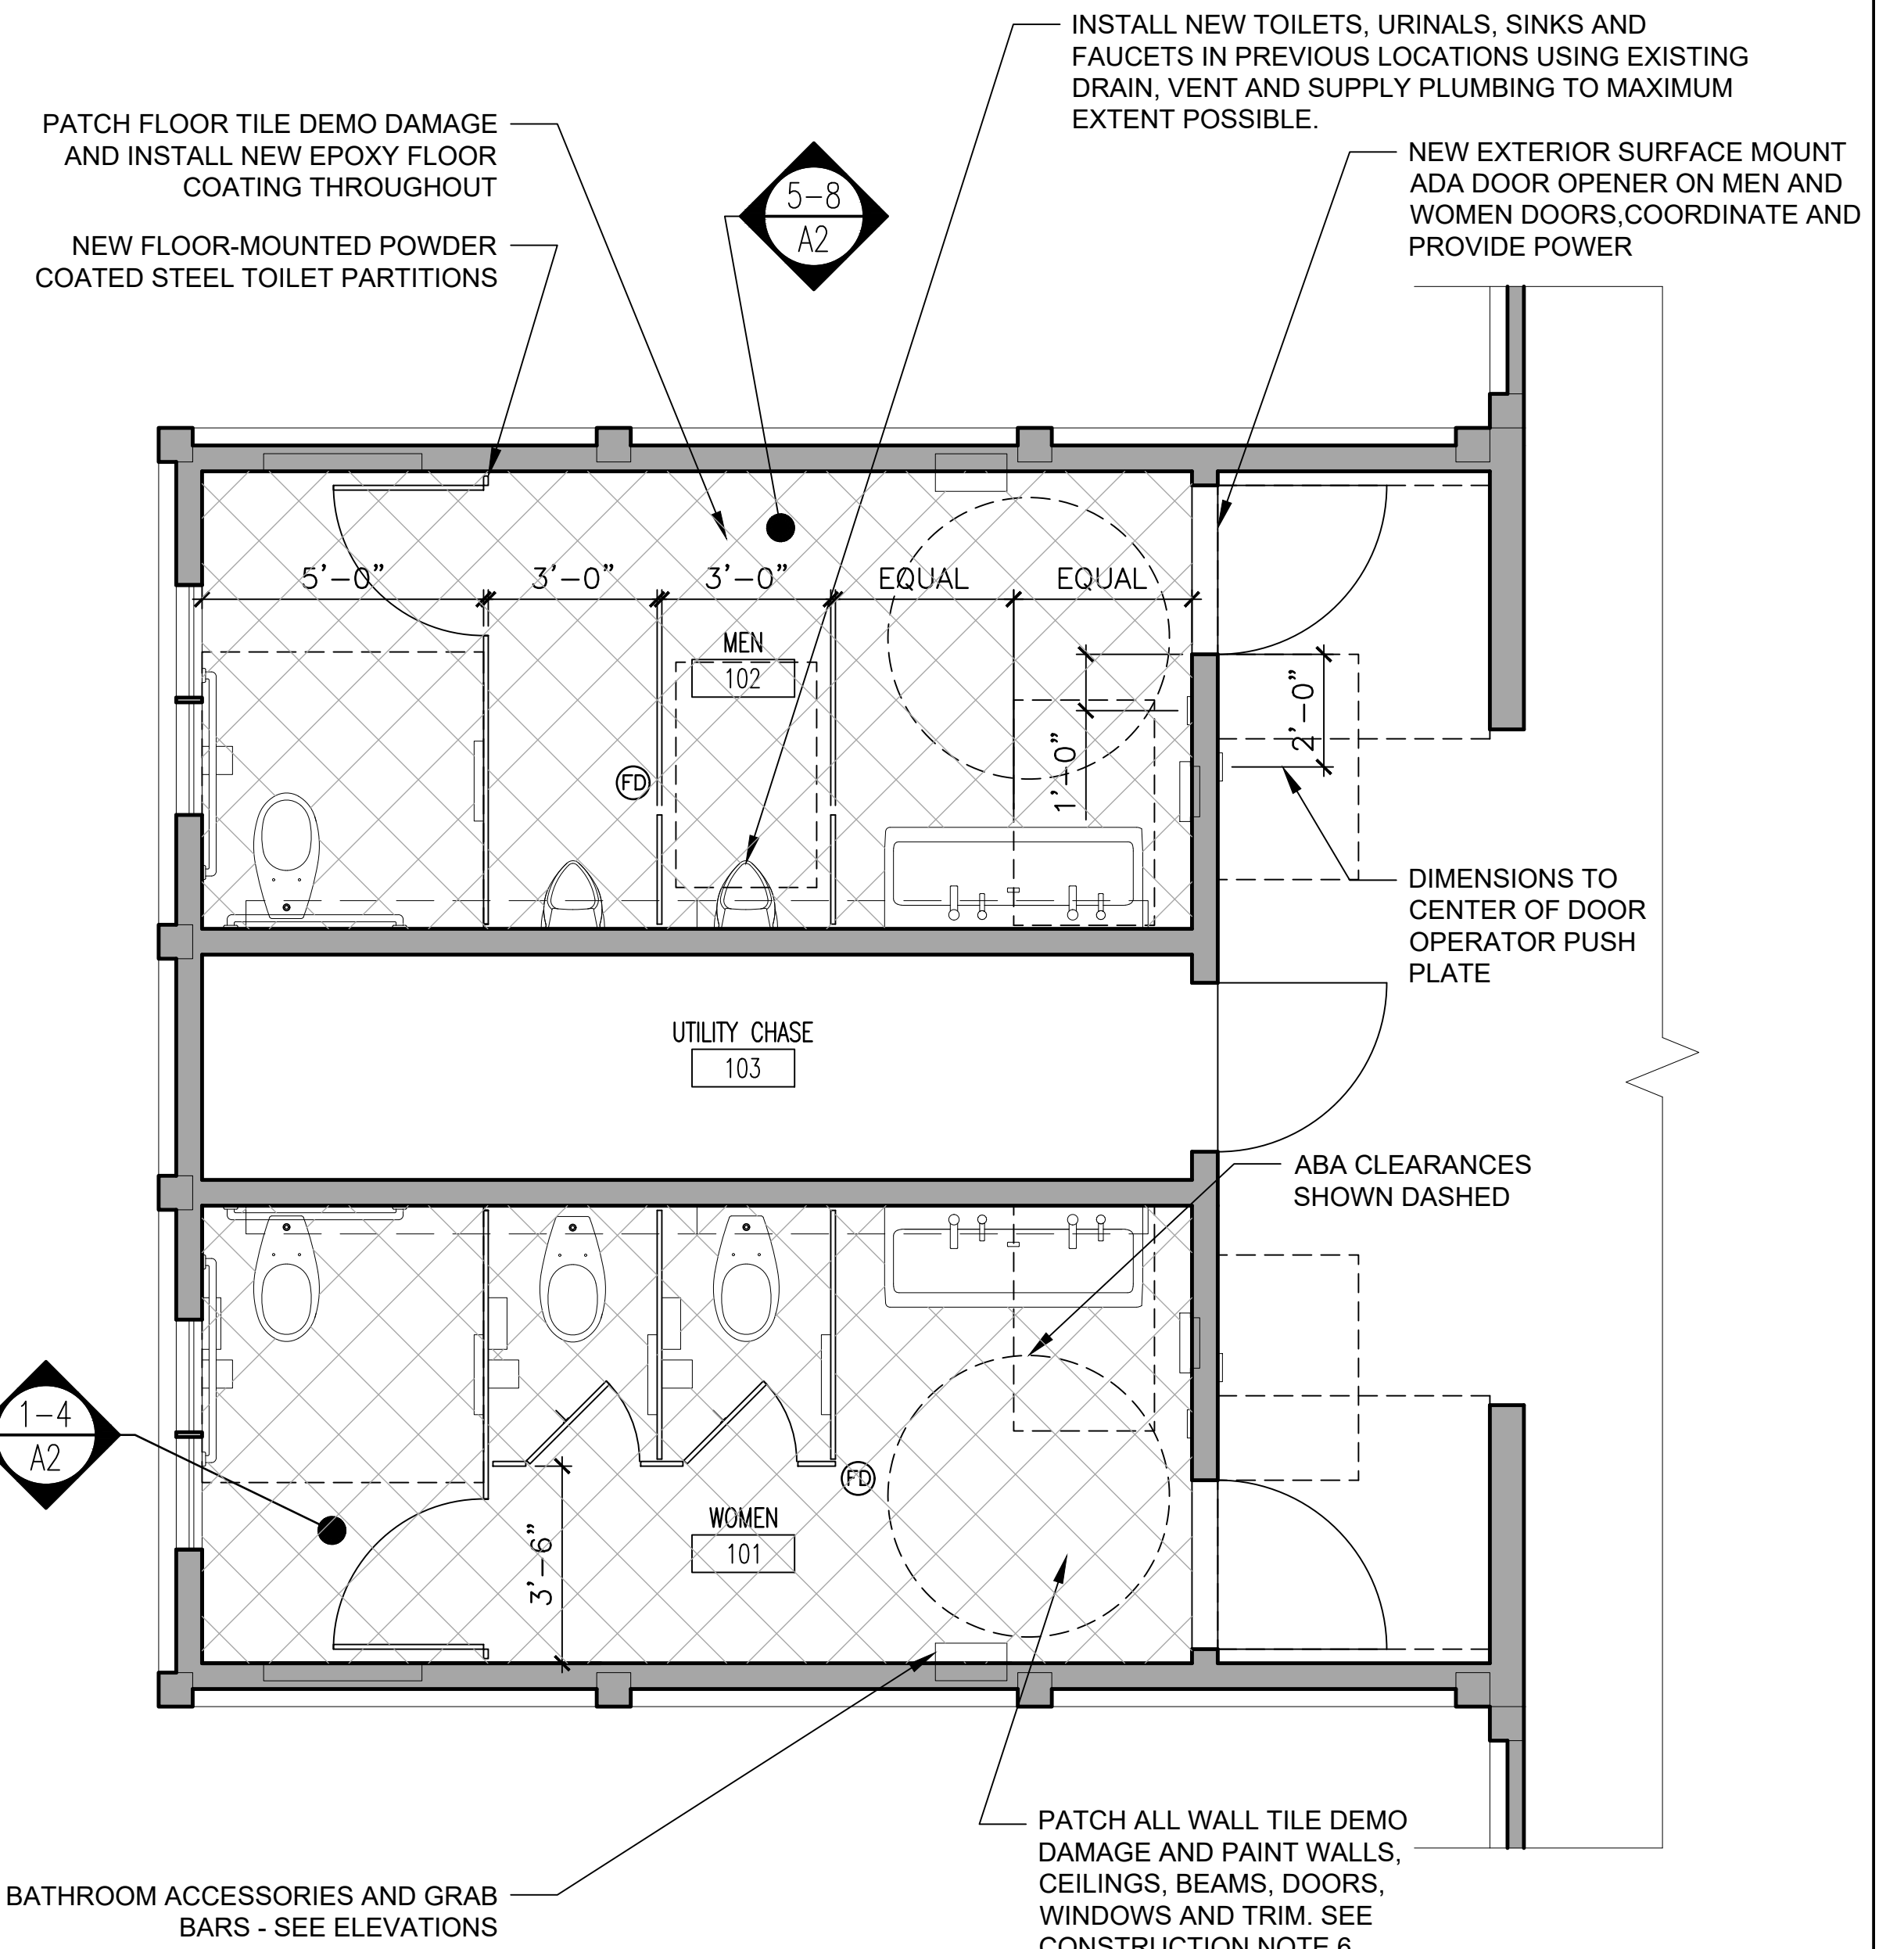


2 NEW PLAN  
A1.1 3/8"=1'-0"

**CONSTRUCTION NOTES:**

- PLAN NOTES AND DIMENSIONS ARE TYPICAL FOR BOTH MEN AND WOMEN REST ROOMS.
- SEE SPECIFICATIONS FOR INFORMATION ON NOTED FIXTURES AND FINISHES.
- LIMIT WORK IN UTILITY CHASE TO THAT REQUIRED FOR PLUMBING AND ELECTRICAL CONNECTIONS.
- PROVIDE PAPER TOILET SEAT COVER DISPENSERS AND TOILET PAPER DISPENSERS IN ALL STALLS.
- PROVIDE SANITARY DISPOSAL RECEPTACLES IN WOMEN'S STALLS.
- ANY LARGE SECTIONS OF GYPSUM WALL BOARD REMOVED DURING DEMO OF TILE SHALL BE REPLACED WITH THICKNESS AND TYPE OF BOARD TO MATCH EXISTING.

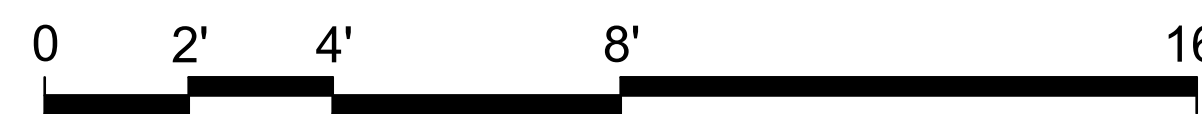

SCALE: 3/8" = 1' - 0"

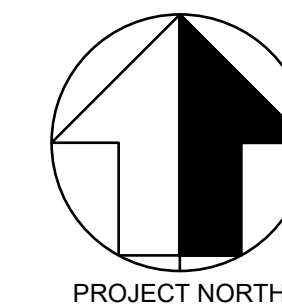

DESIGNED: GAD GH	SUB SHEET NO. <b>A1</b>	TITLE OF SHEET <b>VISITOR CENTER REST ROOMS DEMOLITION AND NEW PLANS</b>	DRAWING NO. XXX
TECH. REVIEW:		THOMAS STONE NATIONAL HISTORICAL SITE PORT TOBACCO, MD	PMIS/PKG NO. 303931
DATE: MAR2025			SHEET <b>2</b> OF <b>3</b>

C:\Users\ghermon\OneDrive - DOW\Desktop\THST\THST\_VCRestrooms\_2025.dwg, 3/27/2025 8:58:36 AM